



399a Marvin NB10270(60)

FLOOR PLAN

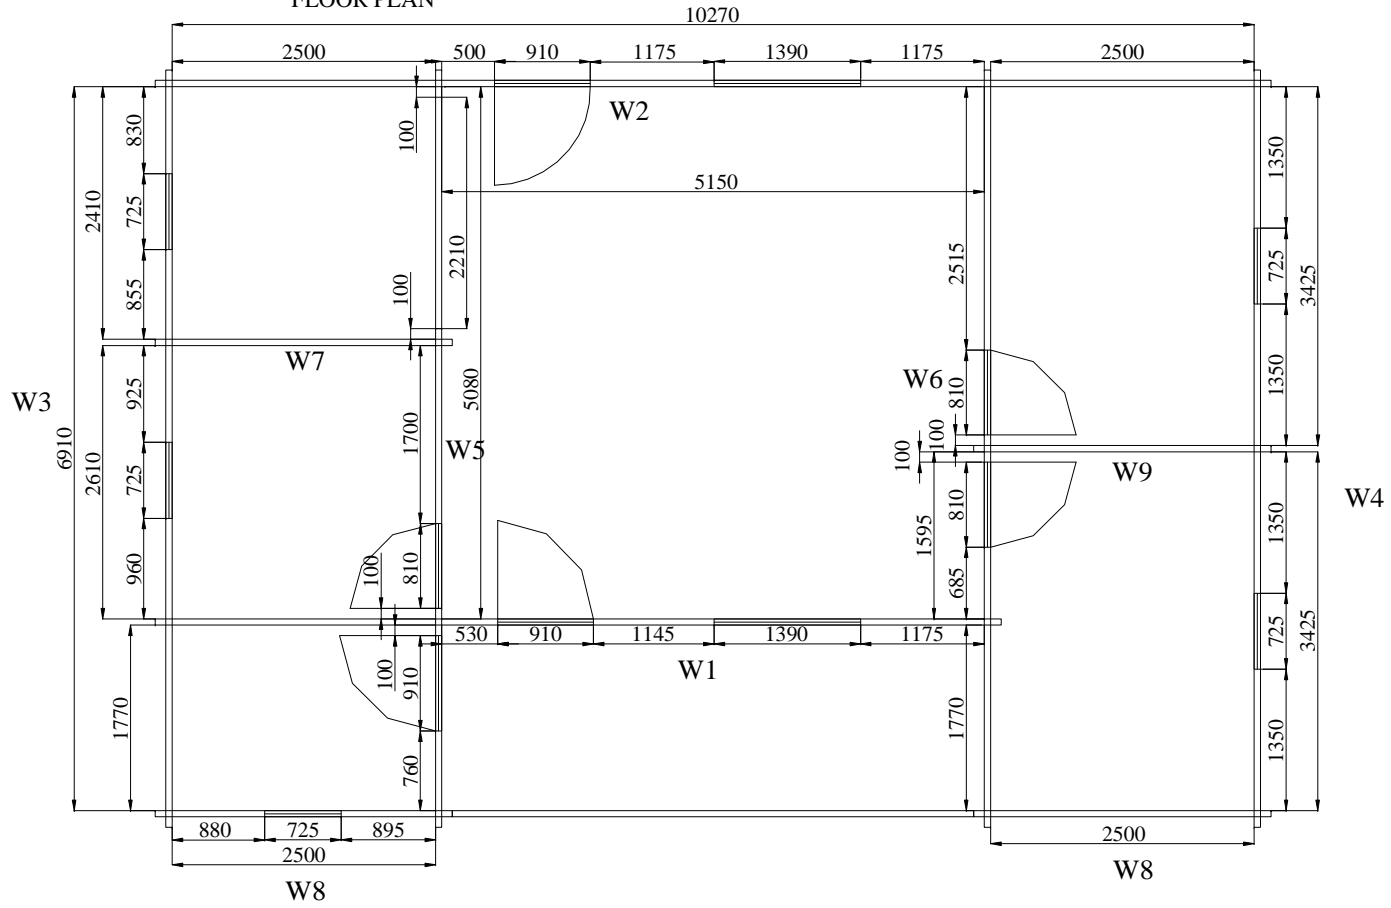

399a Marvin NB10270(60)


PILLAR and UNDERGROUND BEAMS (70x120 mm)

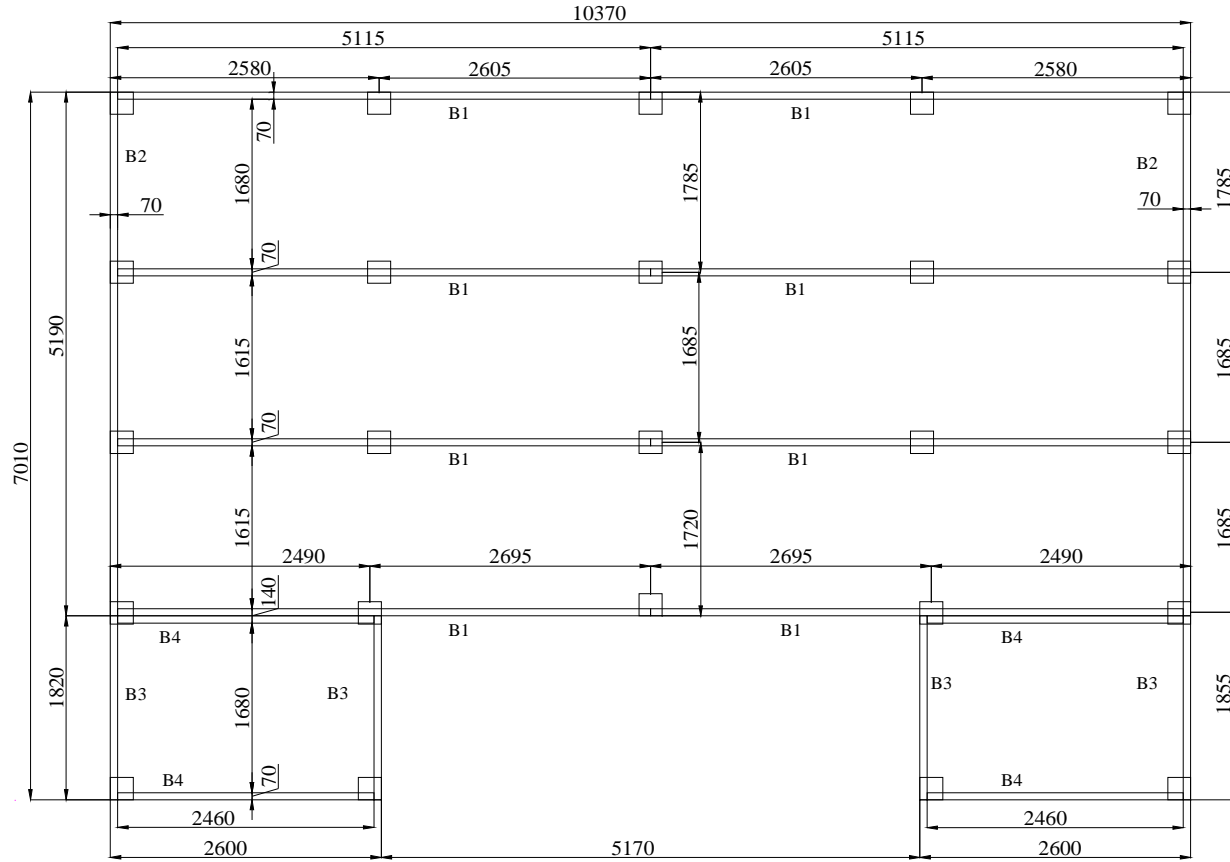

399a Marvin NB10270(60)


WALL W1

8235

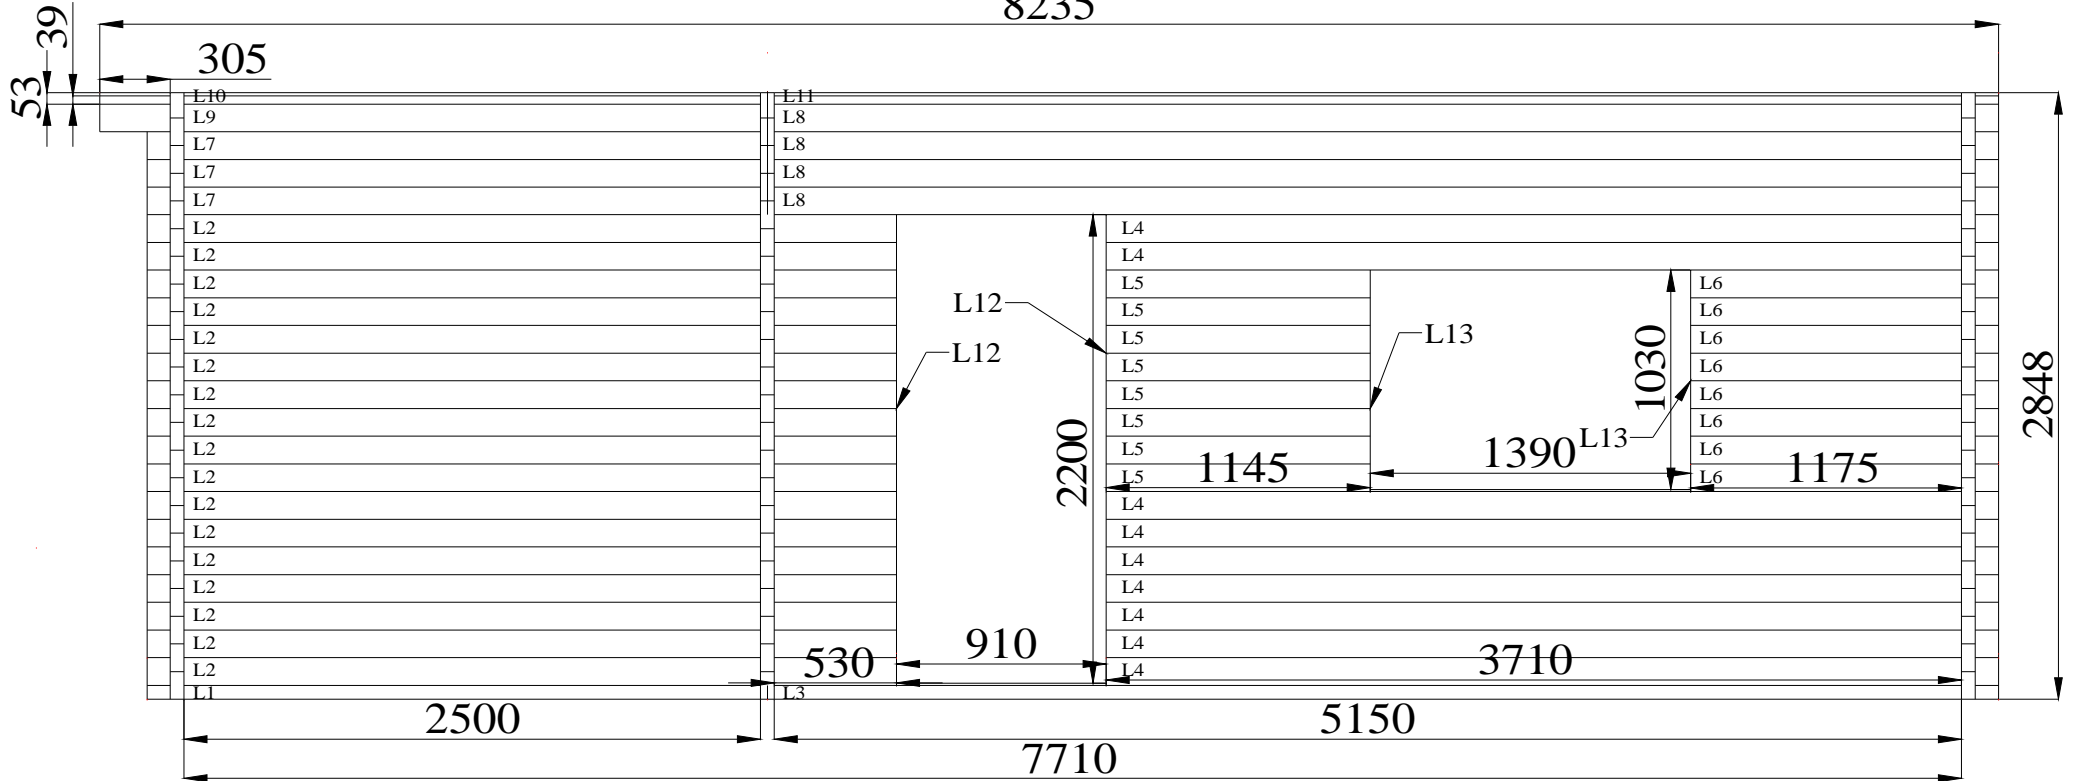


399a Marvin NB10270(60)

WALL W3

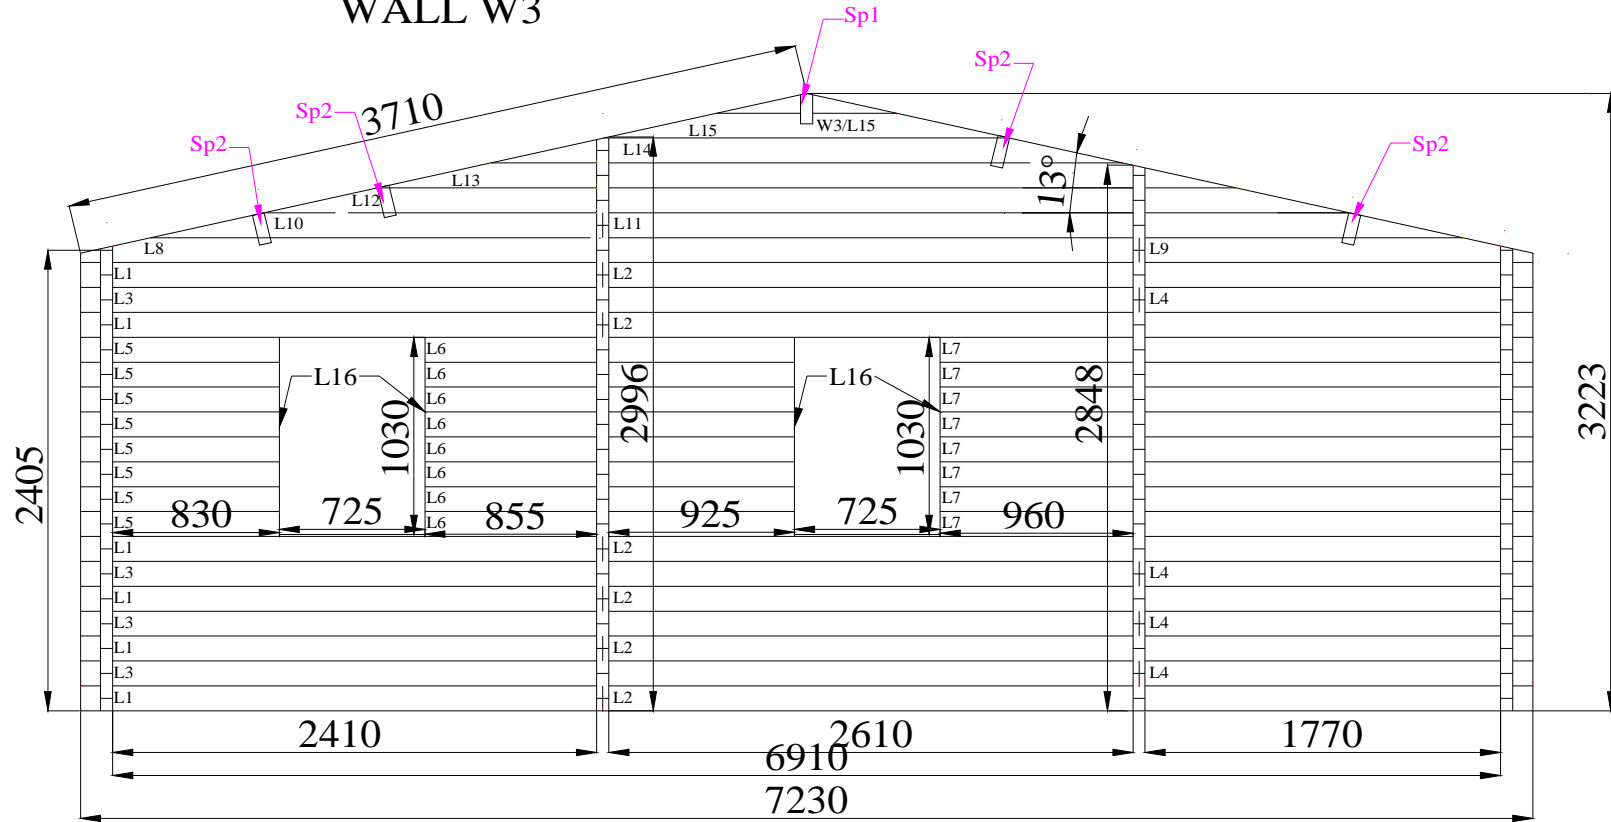

399a Marvin NB10270(60)


WALL W5

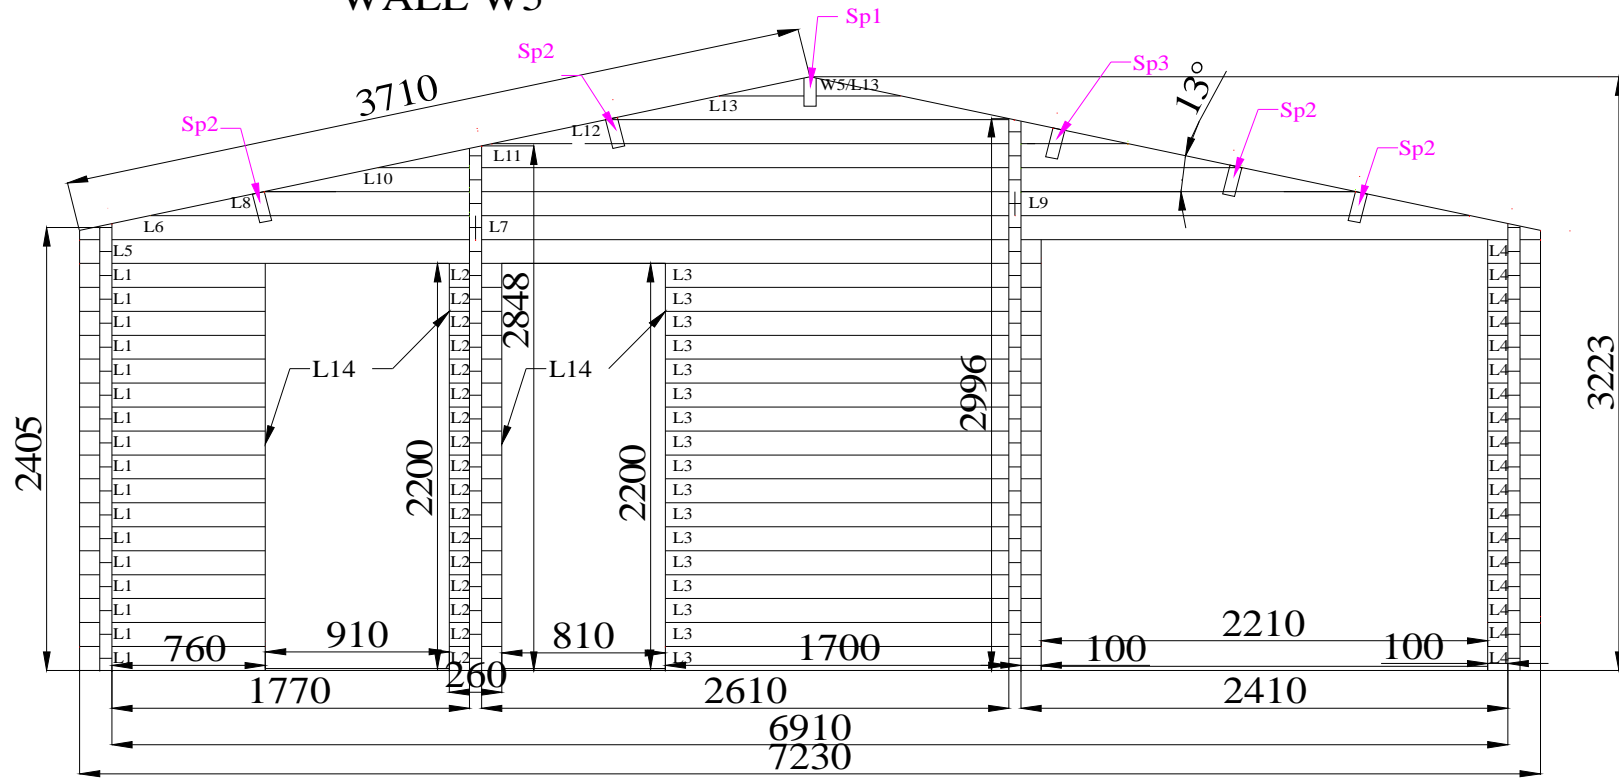


399a Marvin NB10270(60)

JOIST


Sp 1 - 1 pcs

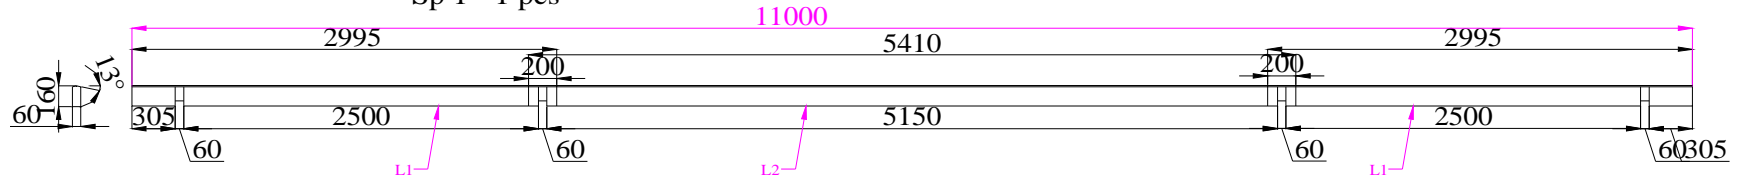


Sp 2 - 4pcs

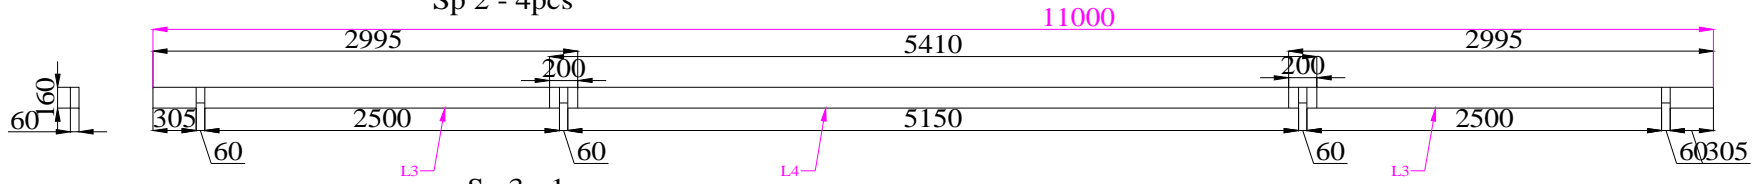

Sp 3 - 1 pcs

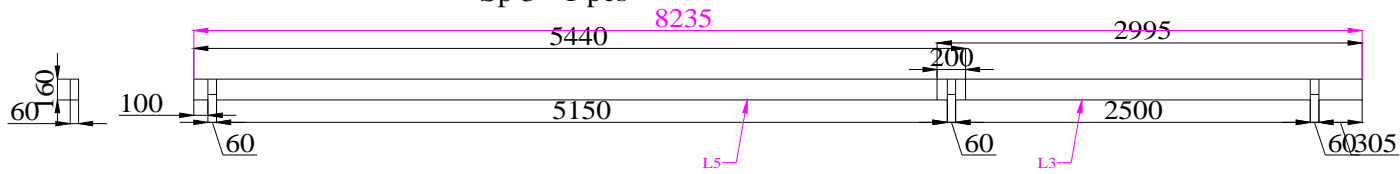


Sp 4 - 1 pcs

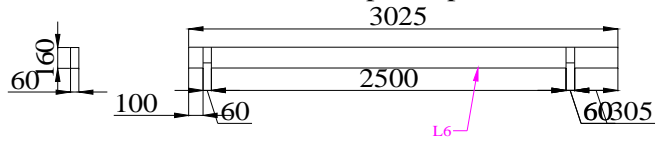


399a Marvin NB10270(60)

UNDERGROUND

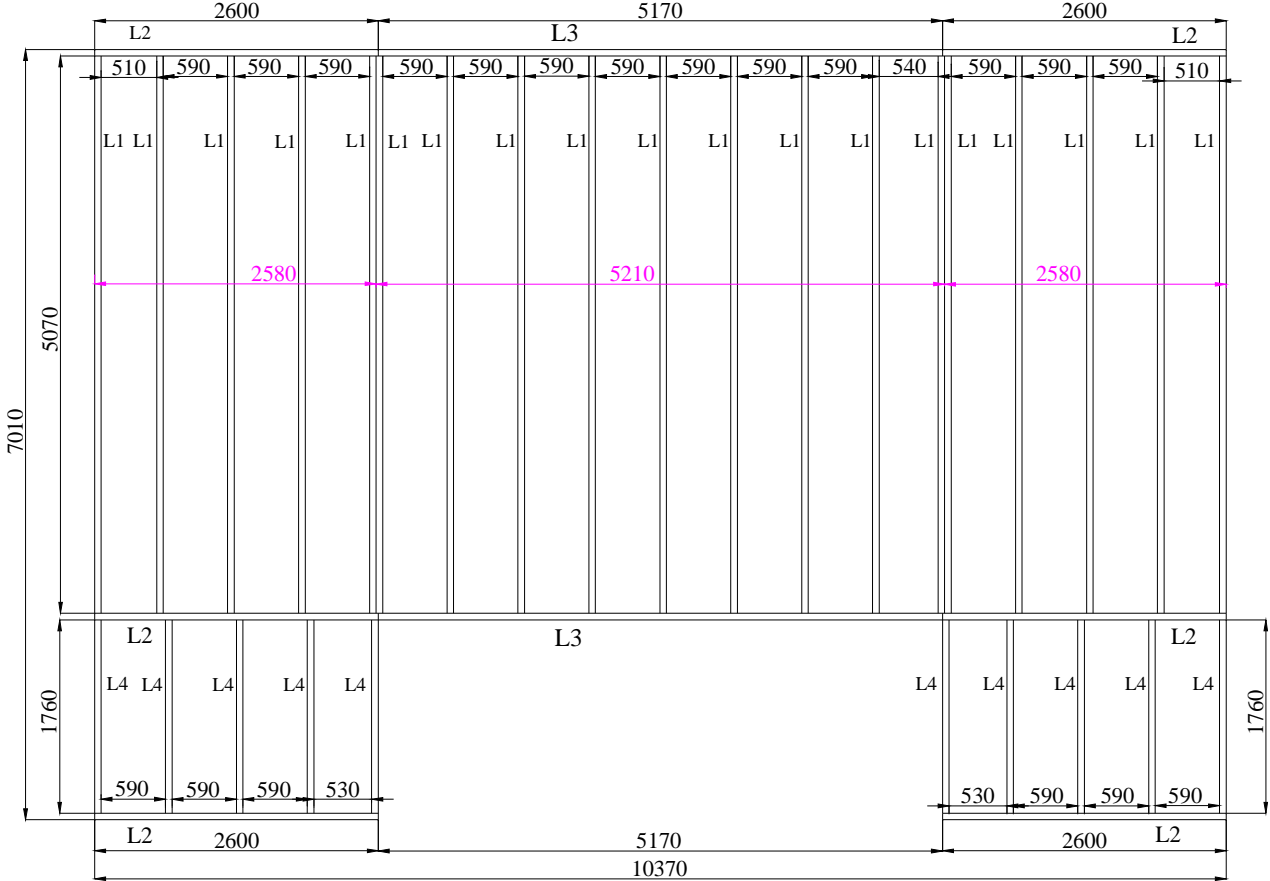


399a Marvin NB10270(60)

RAFTER

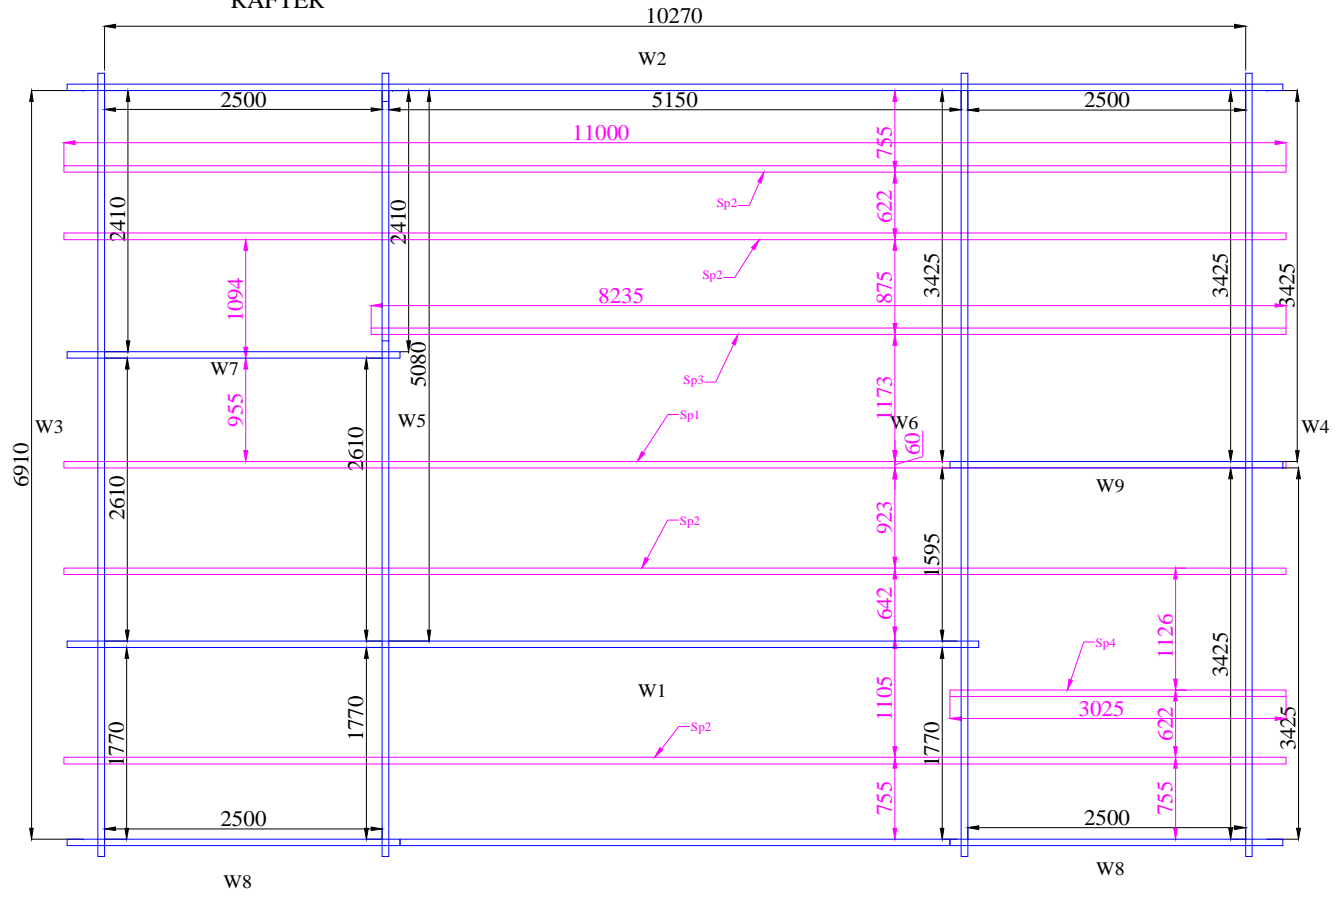


399a Marvin NB10270(60)

WALL W2

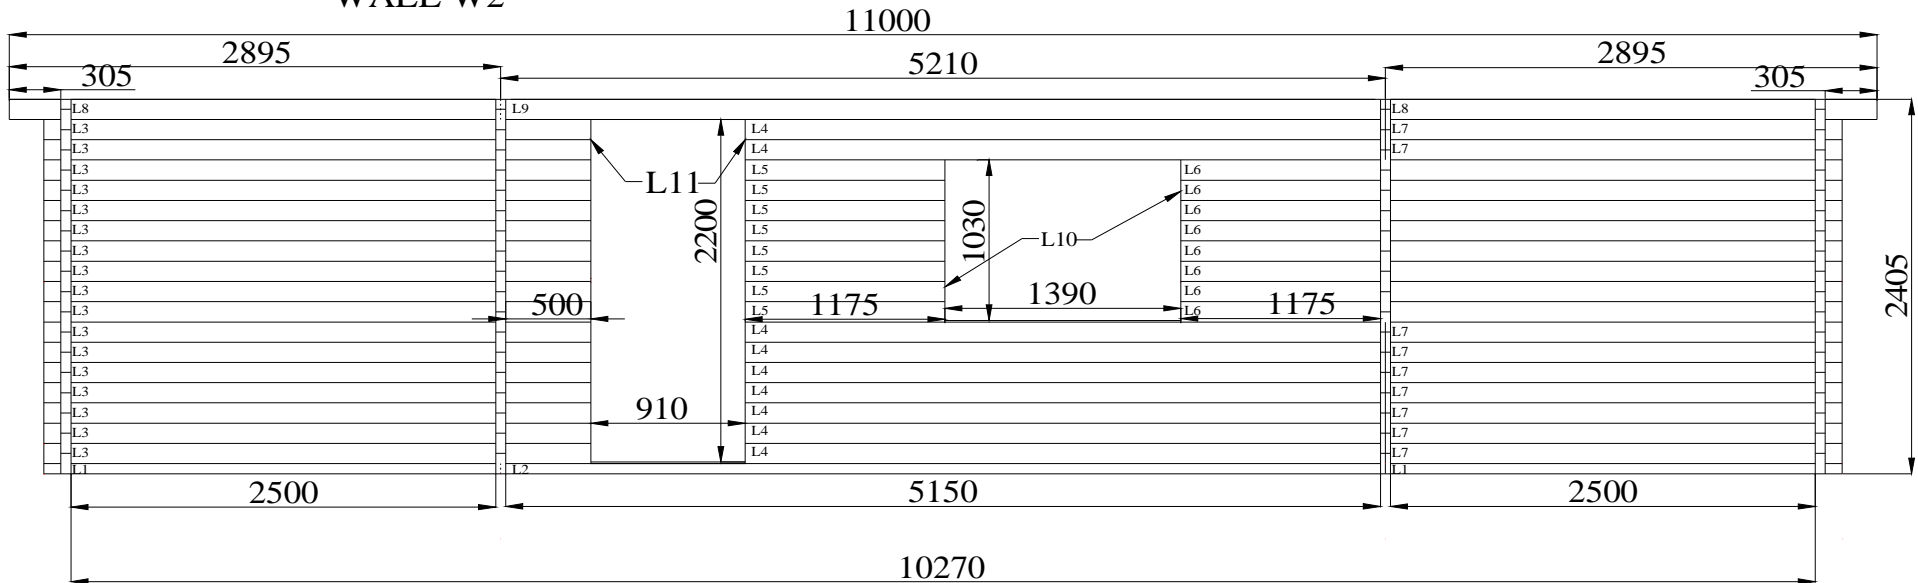


399a Marvin NB10270(60)

WALL W4

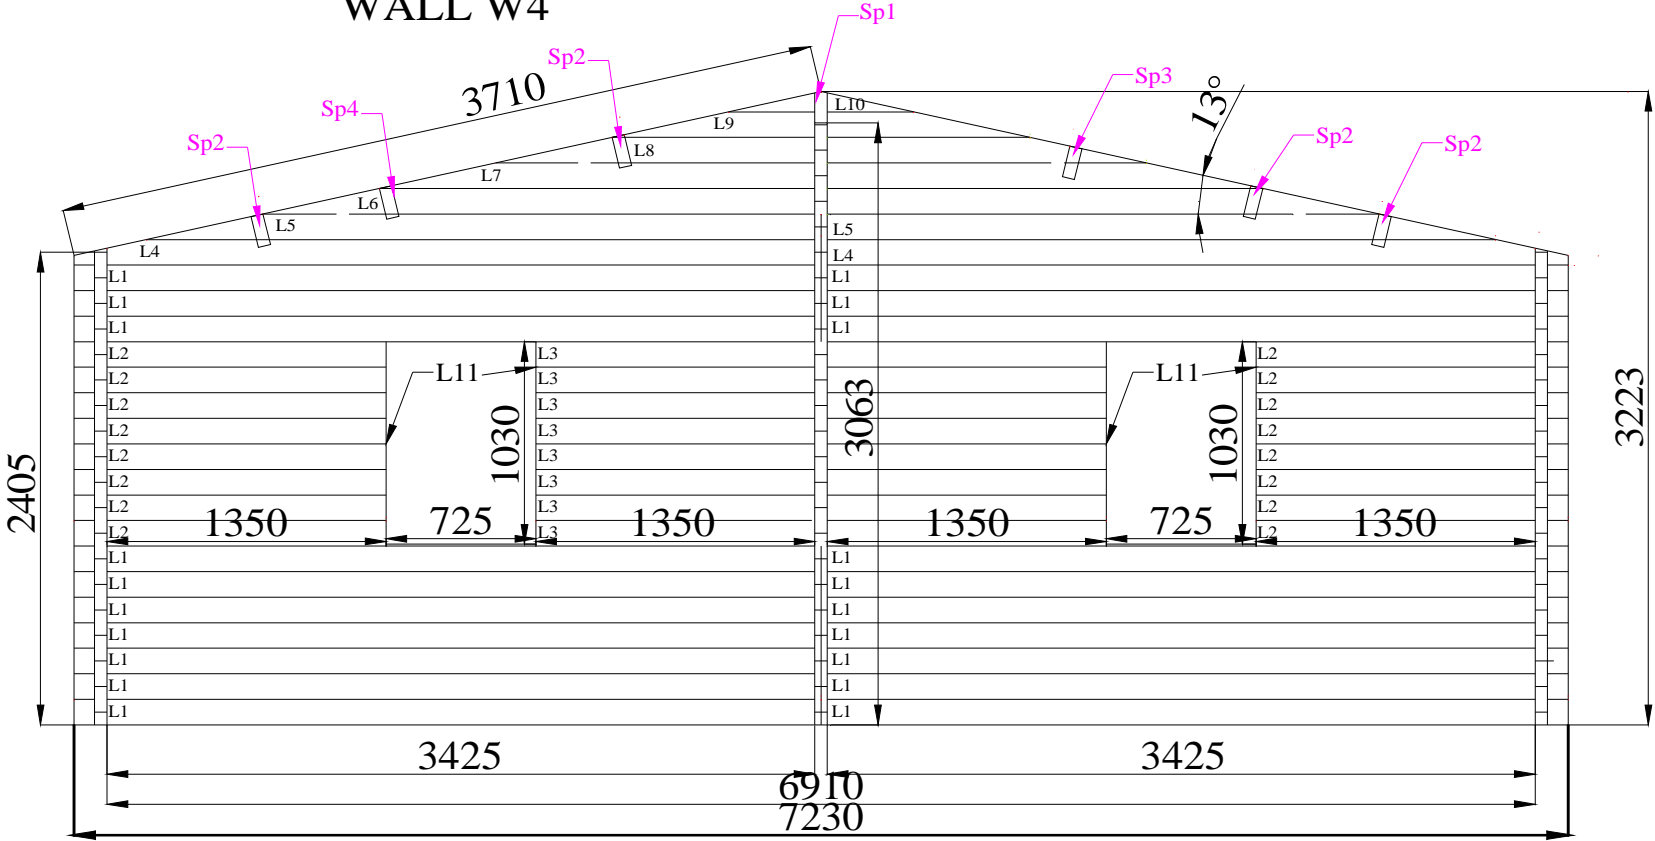


399a Marvin NB10270(60)

WALL W6

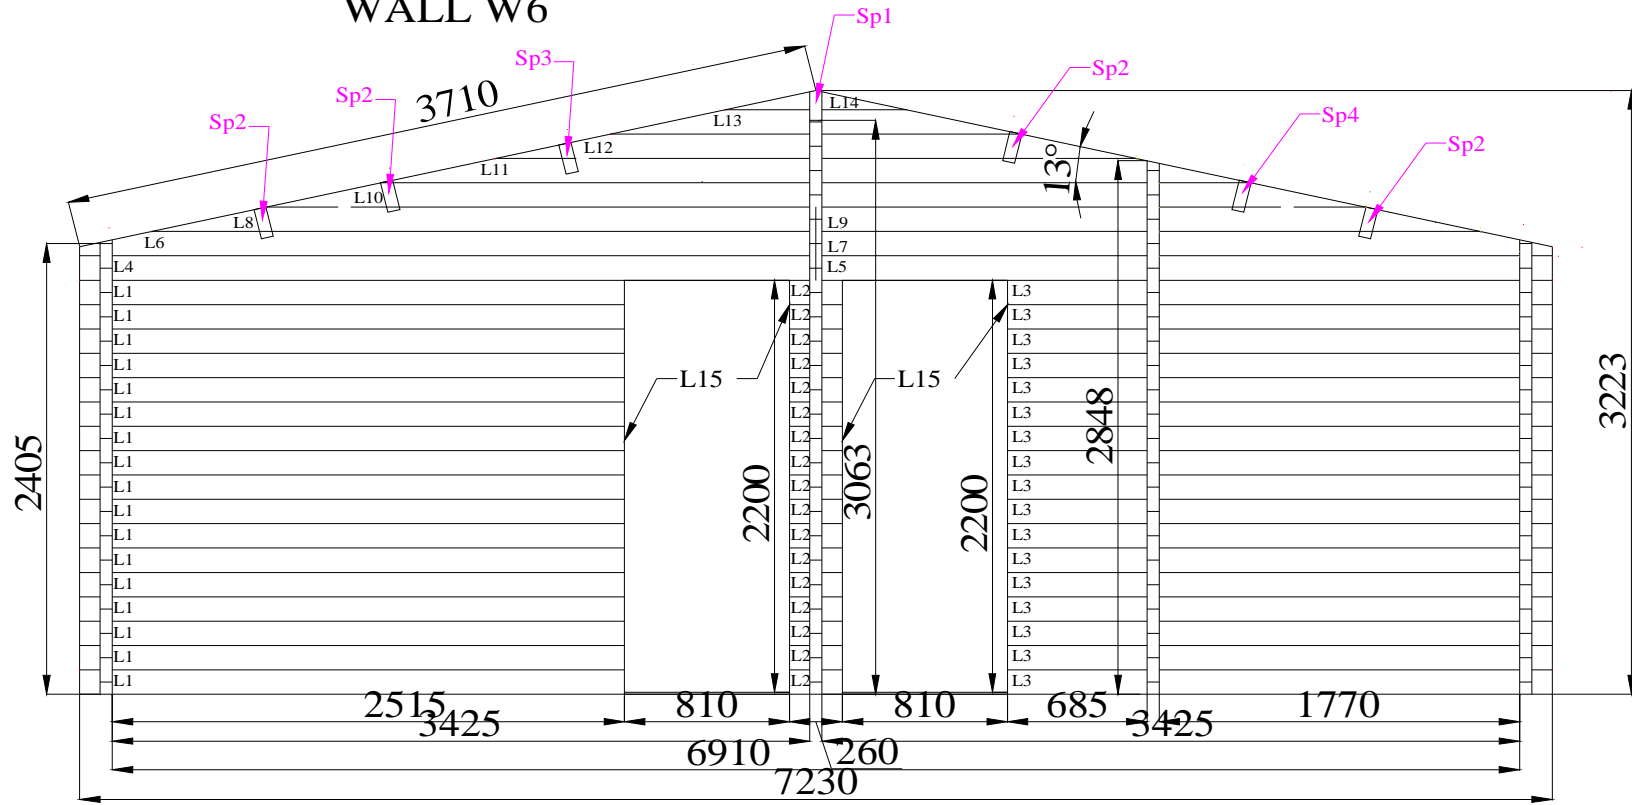

399a Marvin NB10270(60)
WALL W8

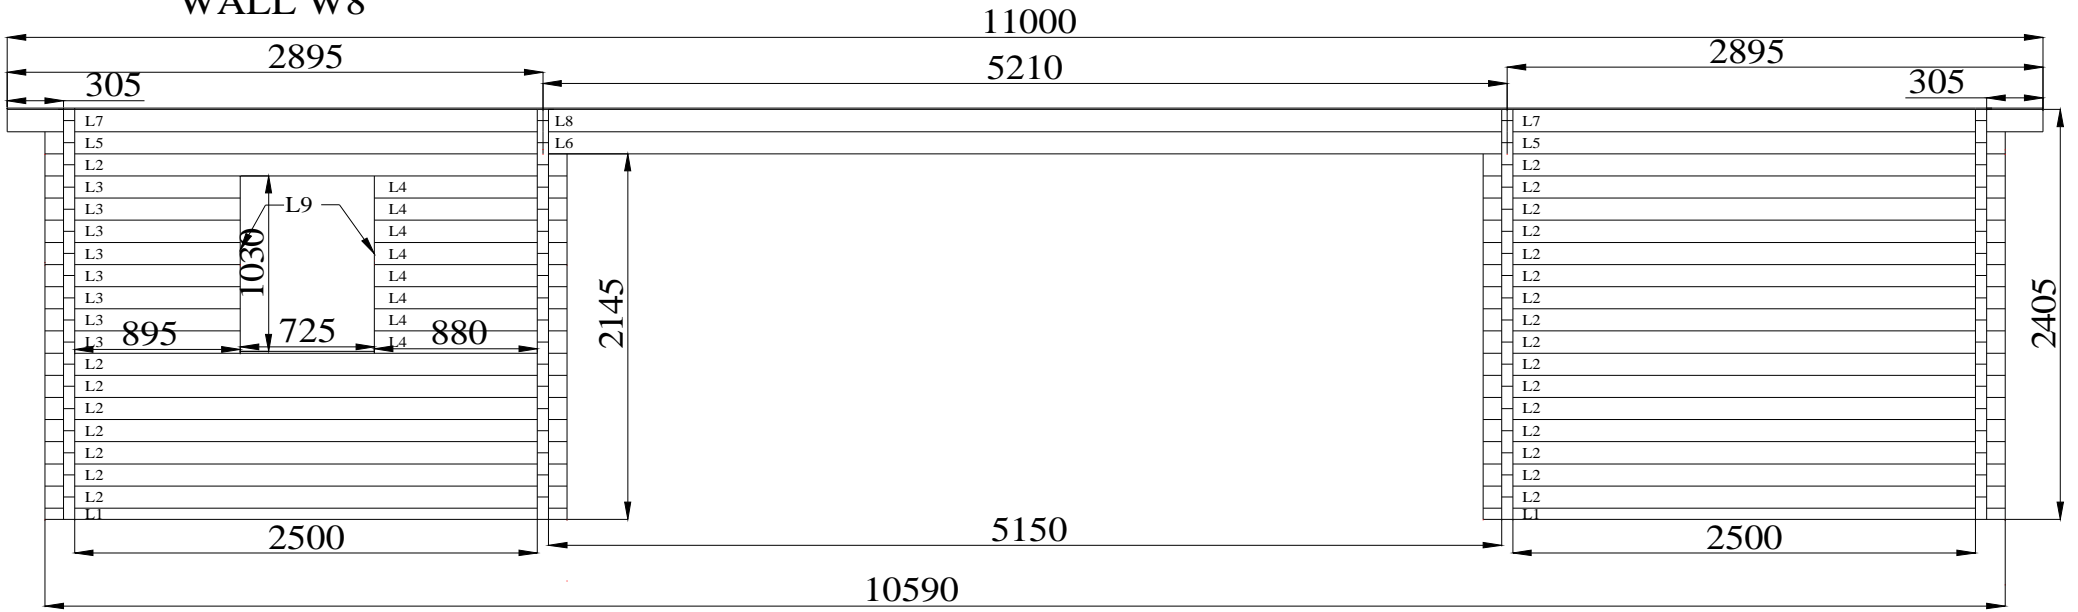

399a Marvin NB10270(60)
ROOF (front/back)

